




5307 GLACIER POINT LOOP  
LOT # 78

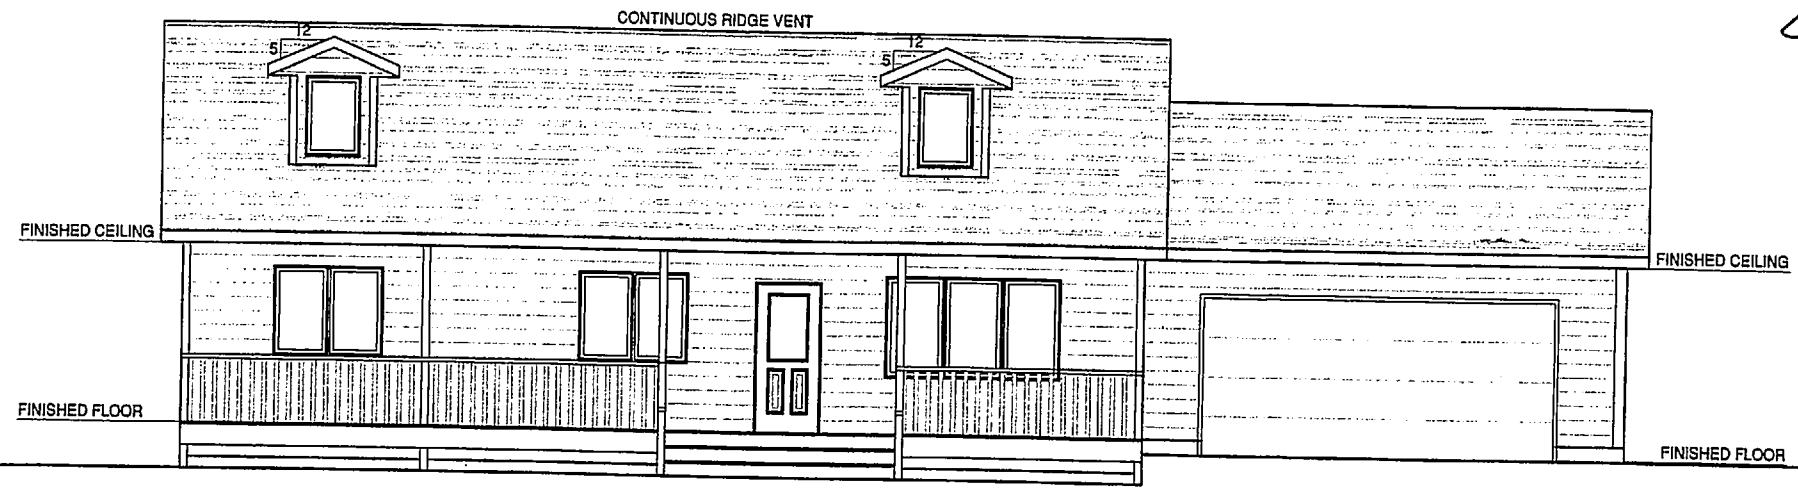


**EAST ELEVATION**  
1/4" - 1'-0"

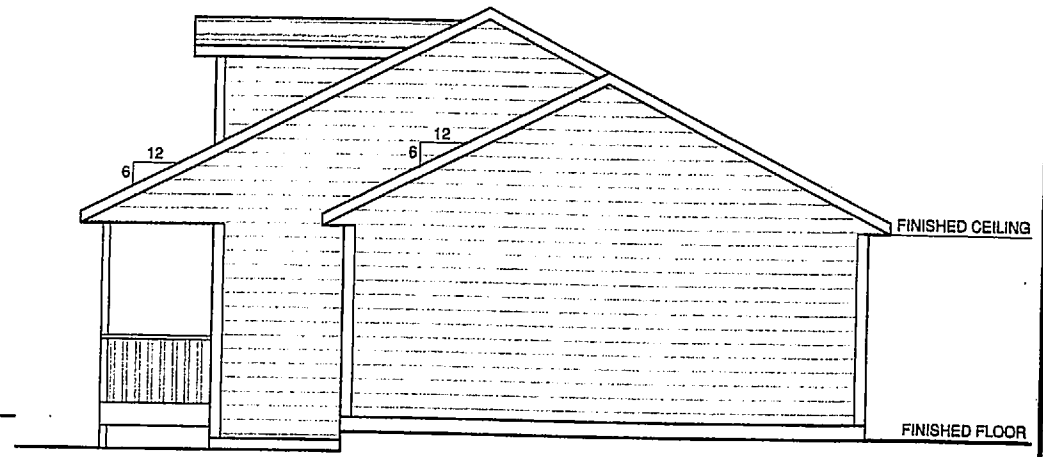

**NORTH ELEVATION**  
1/4" - 1'-0"

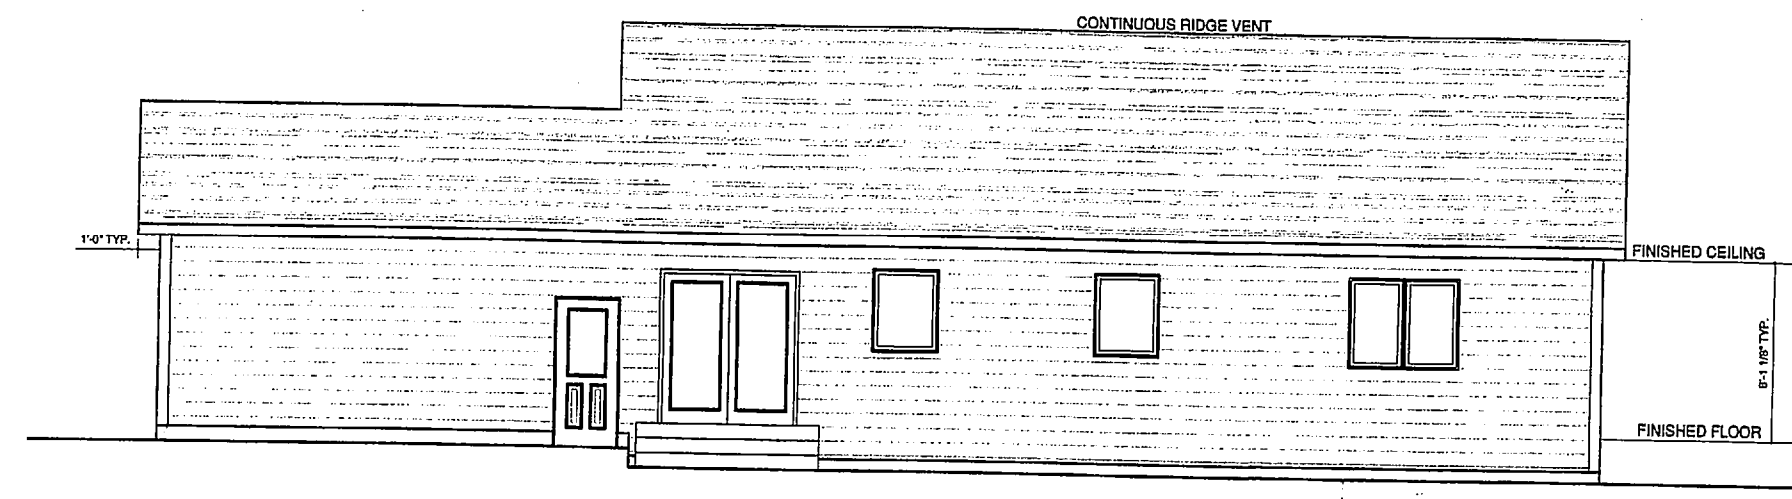


**WEST ELEVATION**  
1/4" - 1'-0"

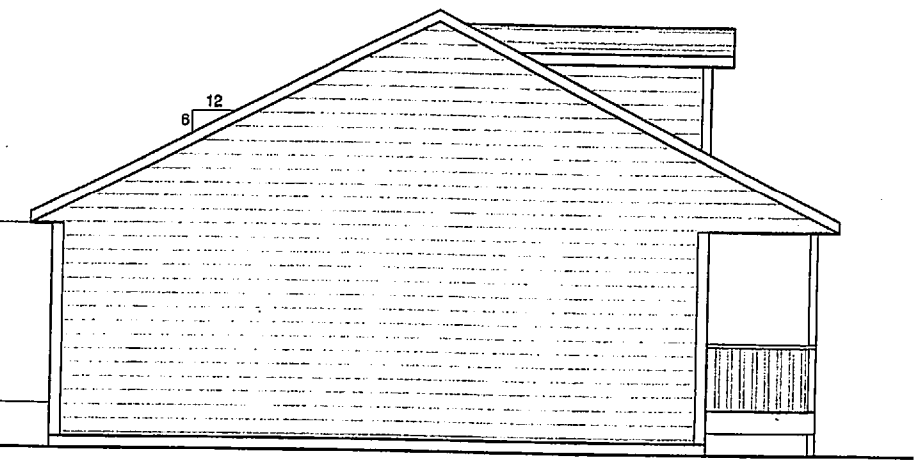

**SOUTH ELEVATION**  
1/4" - 1'-0"

A Residence for  
Jack Hamlin Construction  
Glacier Point Loop

AUTOMATED DESIGN SERVICES  
PO Box 2024  
East Haven, CT 06424  
(406) 227-1262  
www.AutomatedDesign.net

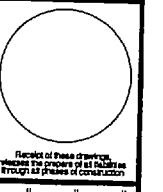

Elevations

REVISIONS

SCALE VERIFICATION  
BAR IS ONE INCH ON  
ORIGINAL DRAWING  
0 1  
IF NOT ONE INCH ON  
THIS SHEET, ADJUST  
SCALES ACCORDINGLY

SHEET NO.  
1 of 4